




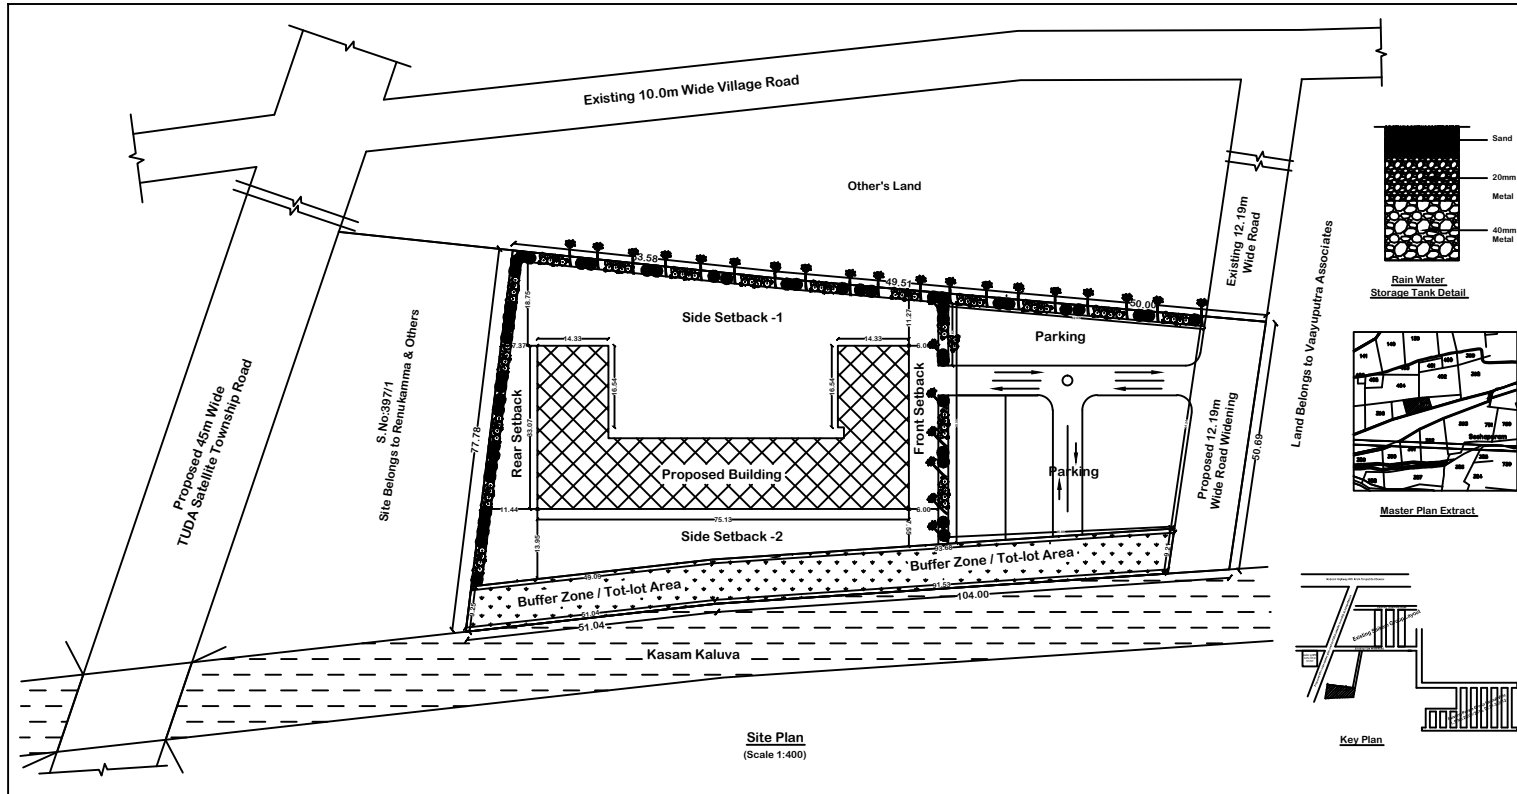

Plan Showing the Proposed Construction of Podar International School Building in S.No 397/2A & 397/2C of Tandalam (V), Renigunta (M), Chittoor (D).	
Scale 1: 100 All Dimensions Are in Meters	
Area Details.	
Total Site Area	: 9640.40 Sq.Mts
Area of Road Widening	: 629.81 Sq.Mts
Net Area	: 9010.59 Sq.Mts
Proposed Totlot/Buffer Zone	: 1450.93 Sq.Mts (15%)
Parking Area	: 2191.66 Sq.Mts (24.5%)
Proposed Ground Floor Area	: 1588.14 Sq.Mts
Proposed First Floor Area	: 1588.14 Sq.Mts
Reference	
Joinery Details	
Main Door MD 3.00 x 2.10 Door D 1.20 x 2.10 Window W 2.00 x 1.50 Ventilator V1 2.50 x 1.00 Ventilator V2 4.50 x 1.00	
Applicants:	
1. T.Bala Gangadhar Reddy S/o Late T. Subbaram Reddy 2. T.Nithin Chakravarthy S/o T.Bala Gangadhar Reddy 3. T.Usha Rani W/o T.Bala Gangadhar Reddy 4. K.Naga Lekhya W/o K.Deepak Ram Reddy	
Consulting Civil Engineer	
Approval	

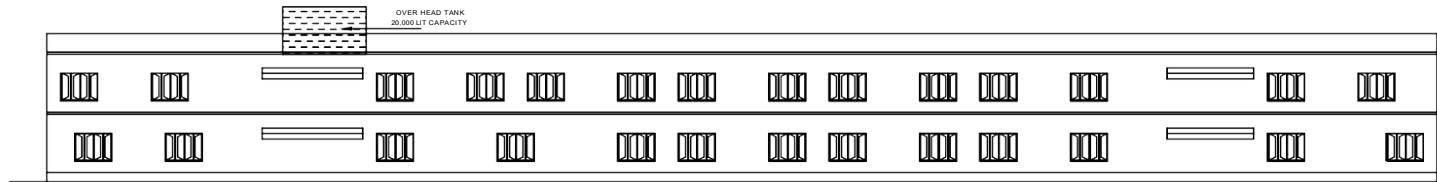

Elevation

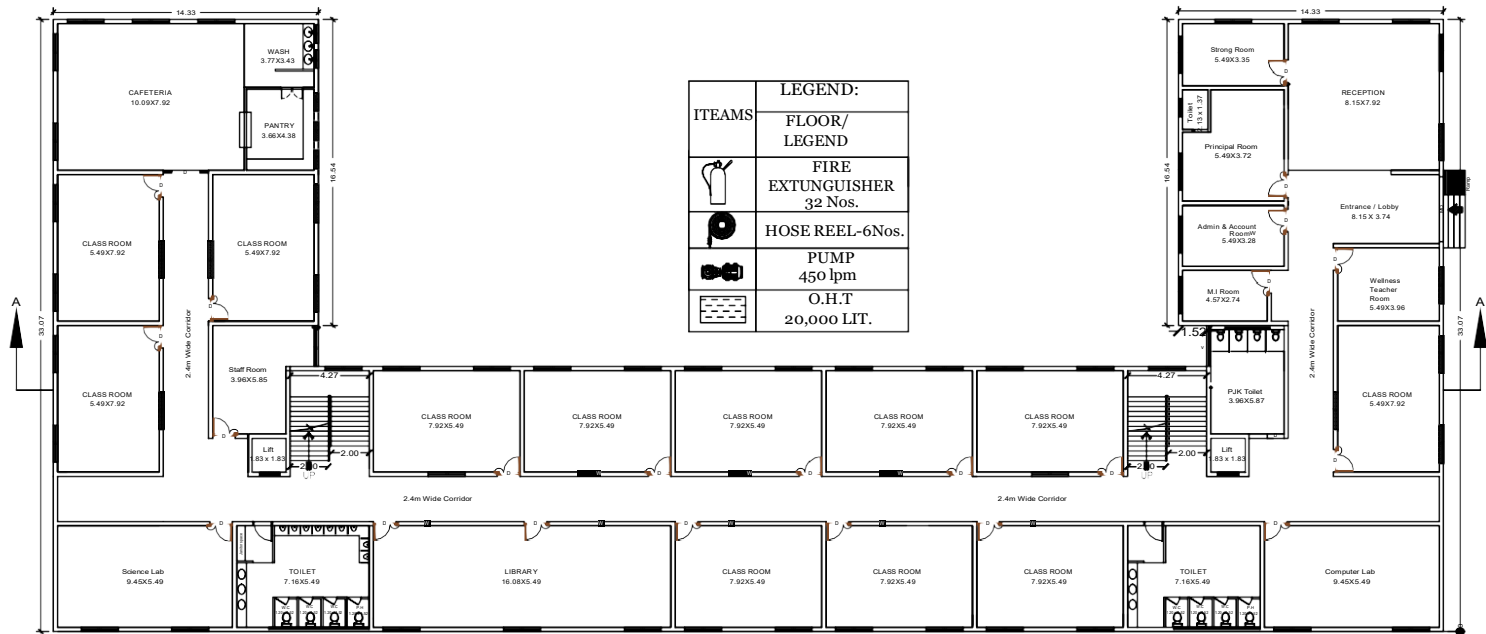

ITEMS	LEGEND:
	FLOOR/LEGEND
	FIRE EXTINGUISHER 32 Nos.
	HOSE REEL-6Nos.
	PUMP 450 lpm
	O.H.T 20,000 LIT.

Plan Showing the Proposed Construction of Podar International School Building in S.No 397/2A & 397/2C of Tandalam (V), Renigunta (M), Chittoor (D).

Scale 1: 100 All Dimensions are in Meters

Area Details:

Total Site Area	: 9640.40 Sq.Mts
Area of Road Widening	: 629.81 Sq.Mts
Net Area	: 9010.59 Sq.Mts
Proposed Toilet/Buffer Zone	: 1450.93 Sq.Mts (15%)
Parking Area	: 2191.66 Sq.Mts (24.5%)
Proposed Ground Floor Area	: 1588.14 Sq.Mts
Proposed First Floor Area	: 1588.14 Sq.Mts

Reference

	Existing Road
	Site Boundary
	Proposed Area
	Road Widening Area
	Toilet/Buffer Zone



Joinery Details
Main Door MD 3.00 x 2.10
Door D 1.20 x 2.10
Window W 2.00 x 1.50
Ventilator V1 2.50 x 1.00
Ventilator V2 4.50 x 1.00

Applicants:


1. T.Bala Gangadhar Reddy
S/o Late T.Subbaram Reddy
2. T.Nithin Chakravarthy
S/o T.Bala Gangadhar Reddy
3. T.Usha Rani
W/o T.Bala Gangadhar Reddy
- 4.K.Naga Lakshya
W/o K.Deepak Ram Reddy

Handwritten signatures of applicants.


M. SURESH
M. SURESHWASA MURTHY, I.M.A.
L.R. ENGINEER, T.D.A. & T.M.D.
BIO SURESHWASA PLANNERS
SIL, First Floor, Kothavara Complex
TELANGANA, TELANGANA-500001

Consulting Civil Engineer

Approval

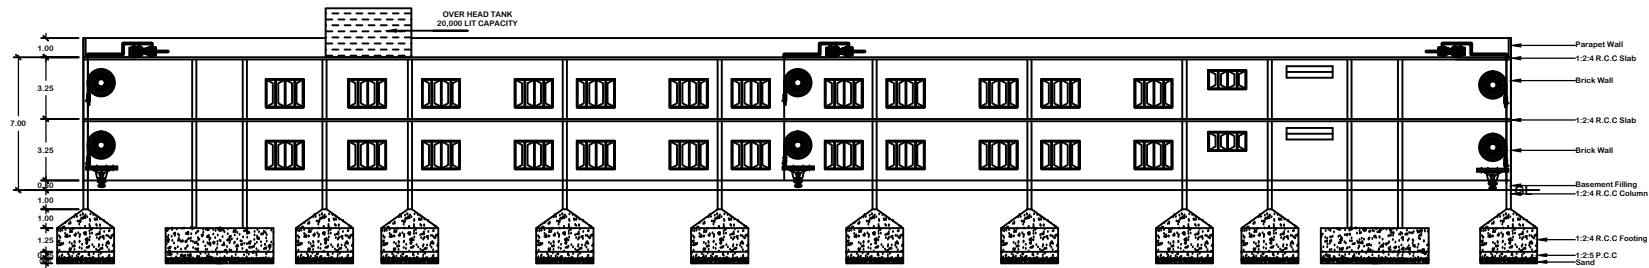

Section at - AA

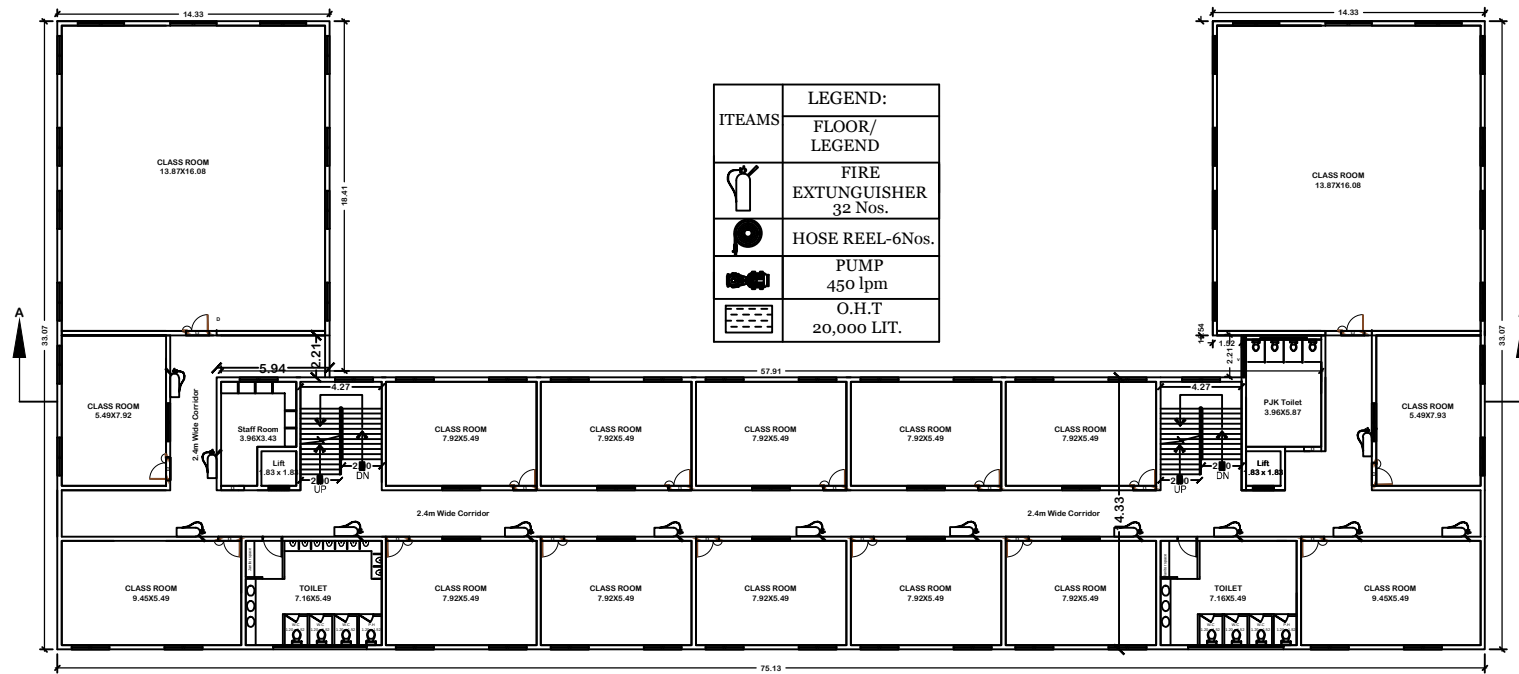

First Floor Plan

Plan Showing the Proposed Construction of Podar International School Building in S.No 397/2A & 397/2C of Tandalam (V), Renigunta (M), Chittoor (D).

Scale 1: 100 All Dimensions Are in Meters

Area Details:

Total Site Area	: 9640.40 Sq.Mts
Area of Road Widening	: 629.81 Sq.Mts
Net Area	: 9010.59 Sq.Mts
Proposed Totlot/Buffer Zone	: 1450.93 Sq.Mts (15%)
Parking Area	: 2191.66 Sq.Mts (24.5%)
Proposed Ground Floor Area	: 1588.14 Sq.Mts
Proposed First Floor Area	: 1588.14 Sq.Mts

Reference

Existing Road	
Site Boundary	
Proposed Area	
Road Widening Area	
Totlot/Buffer Zone	

Joinery Details

Main Door	MD	3.00 x 2.10
Door	D	1.20 x 2.10
Window	W	2.00 x 1.50
Ventilator	V1	2.50 x 1.00
Ventilator	V2	4.50 x 1.00

Applicants:

1. T. Bala Gangadhar Reddy
S/o Late T. Subbarani Reddy
2. T. Nithin Chakravarthy
S/o T. Bala Gangadhar Reddy
3. T. Usha Rani
W/o T. Bala Gangadhar Reddy
4. K. Naga Lekhya
W/o K. Deepak Ram Reddy

M. BRUNN VASA MURTHY, AKA
L.S. Engineer, TUDA & TMD
BRI BRUNN VASA PLANNERS
1, First Floor, Rajiv Gandhi Complex
TILAK ROAD, THIRUPATI - 517 501.

Consulting Civil Engineer

Approval